
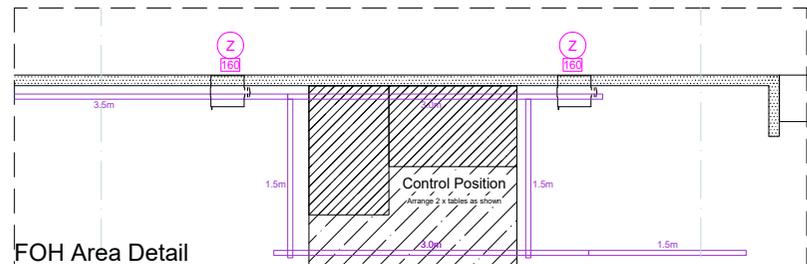


	Chauvet Colordash Par-H12 Mode: 13ch T 5p
	Briteq 100EC Fresnel Mode: 1ch P 5p & 3p
	ColorSource V LED Profile 15/30 Mode: Standard (6ch) T 5p
	ColorSource V LED Profile 25/50 Mode: Standard (6ch) T 5p
	ColorSource Jr Profile 25-50 Mode: DIR (6ch) P 5p
	Showtec Cameleon Flood Mode: 4ch T 3p
	Fixture Number
	DMX Address

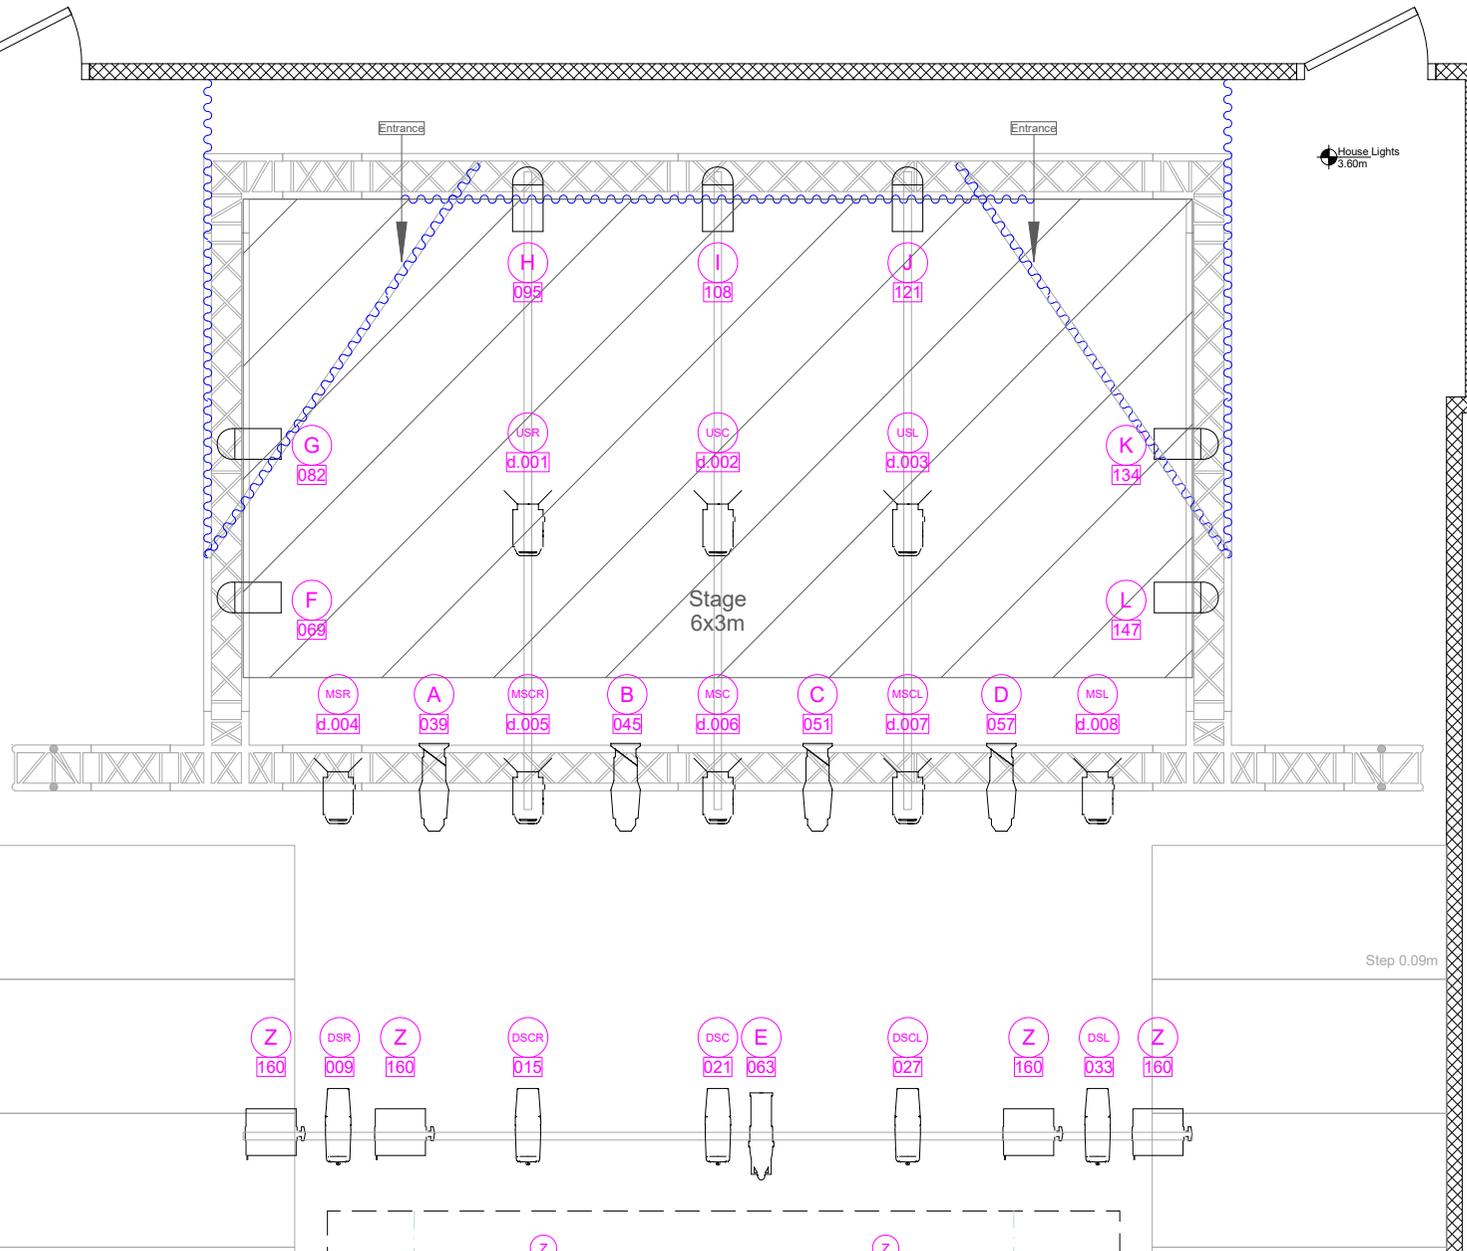

PROJECT			
theSpace @ Surgeons' Hall			
TITLE			
Fleming Theatre LIGHTING Plan			
SIZE	CADRE CODE	LOWG NO	REV
A4		theSpaceUK-VP-26-18	26.1
SCALE	SHEET		