
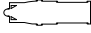




 ETC Colorsource Par  
Mode: DIR (6ch)

 Briteq 100EC Fresnel  
Mode: 1ch

 ETC Colorsource Spot  
Mode: DIR (6ch)

 Showtec Chameleon Flood  
Mode: 4ch

 Fixture Number  
 DMX Address

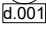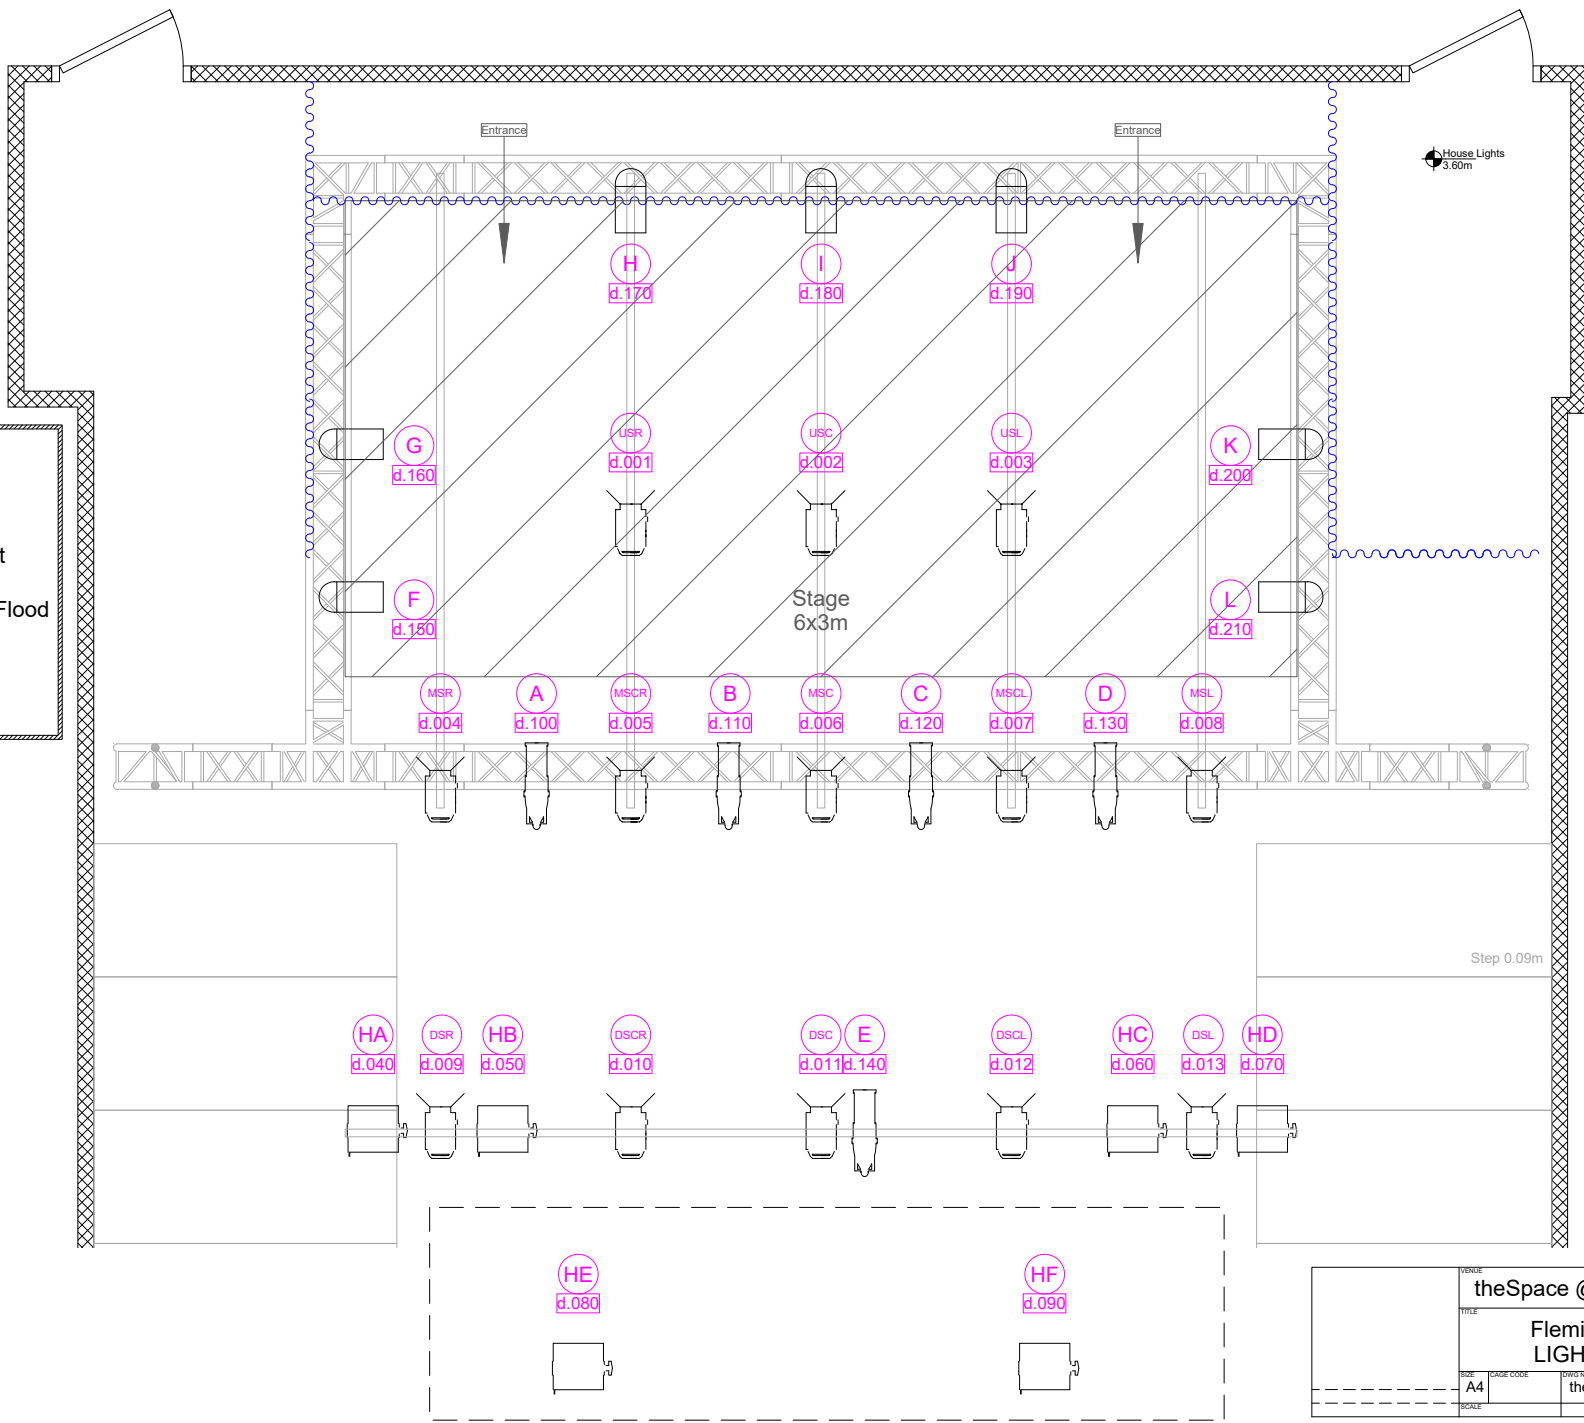

theSpace @ Surgeons' Hall <b>Fleming Theatre          LIGHTING Plan</b>			
SIZE	CADWG CODE	LOWWG NO	REV
A4		theSpaceUK-VP-26-18	23.1
SCALE		SHEET	