
 




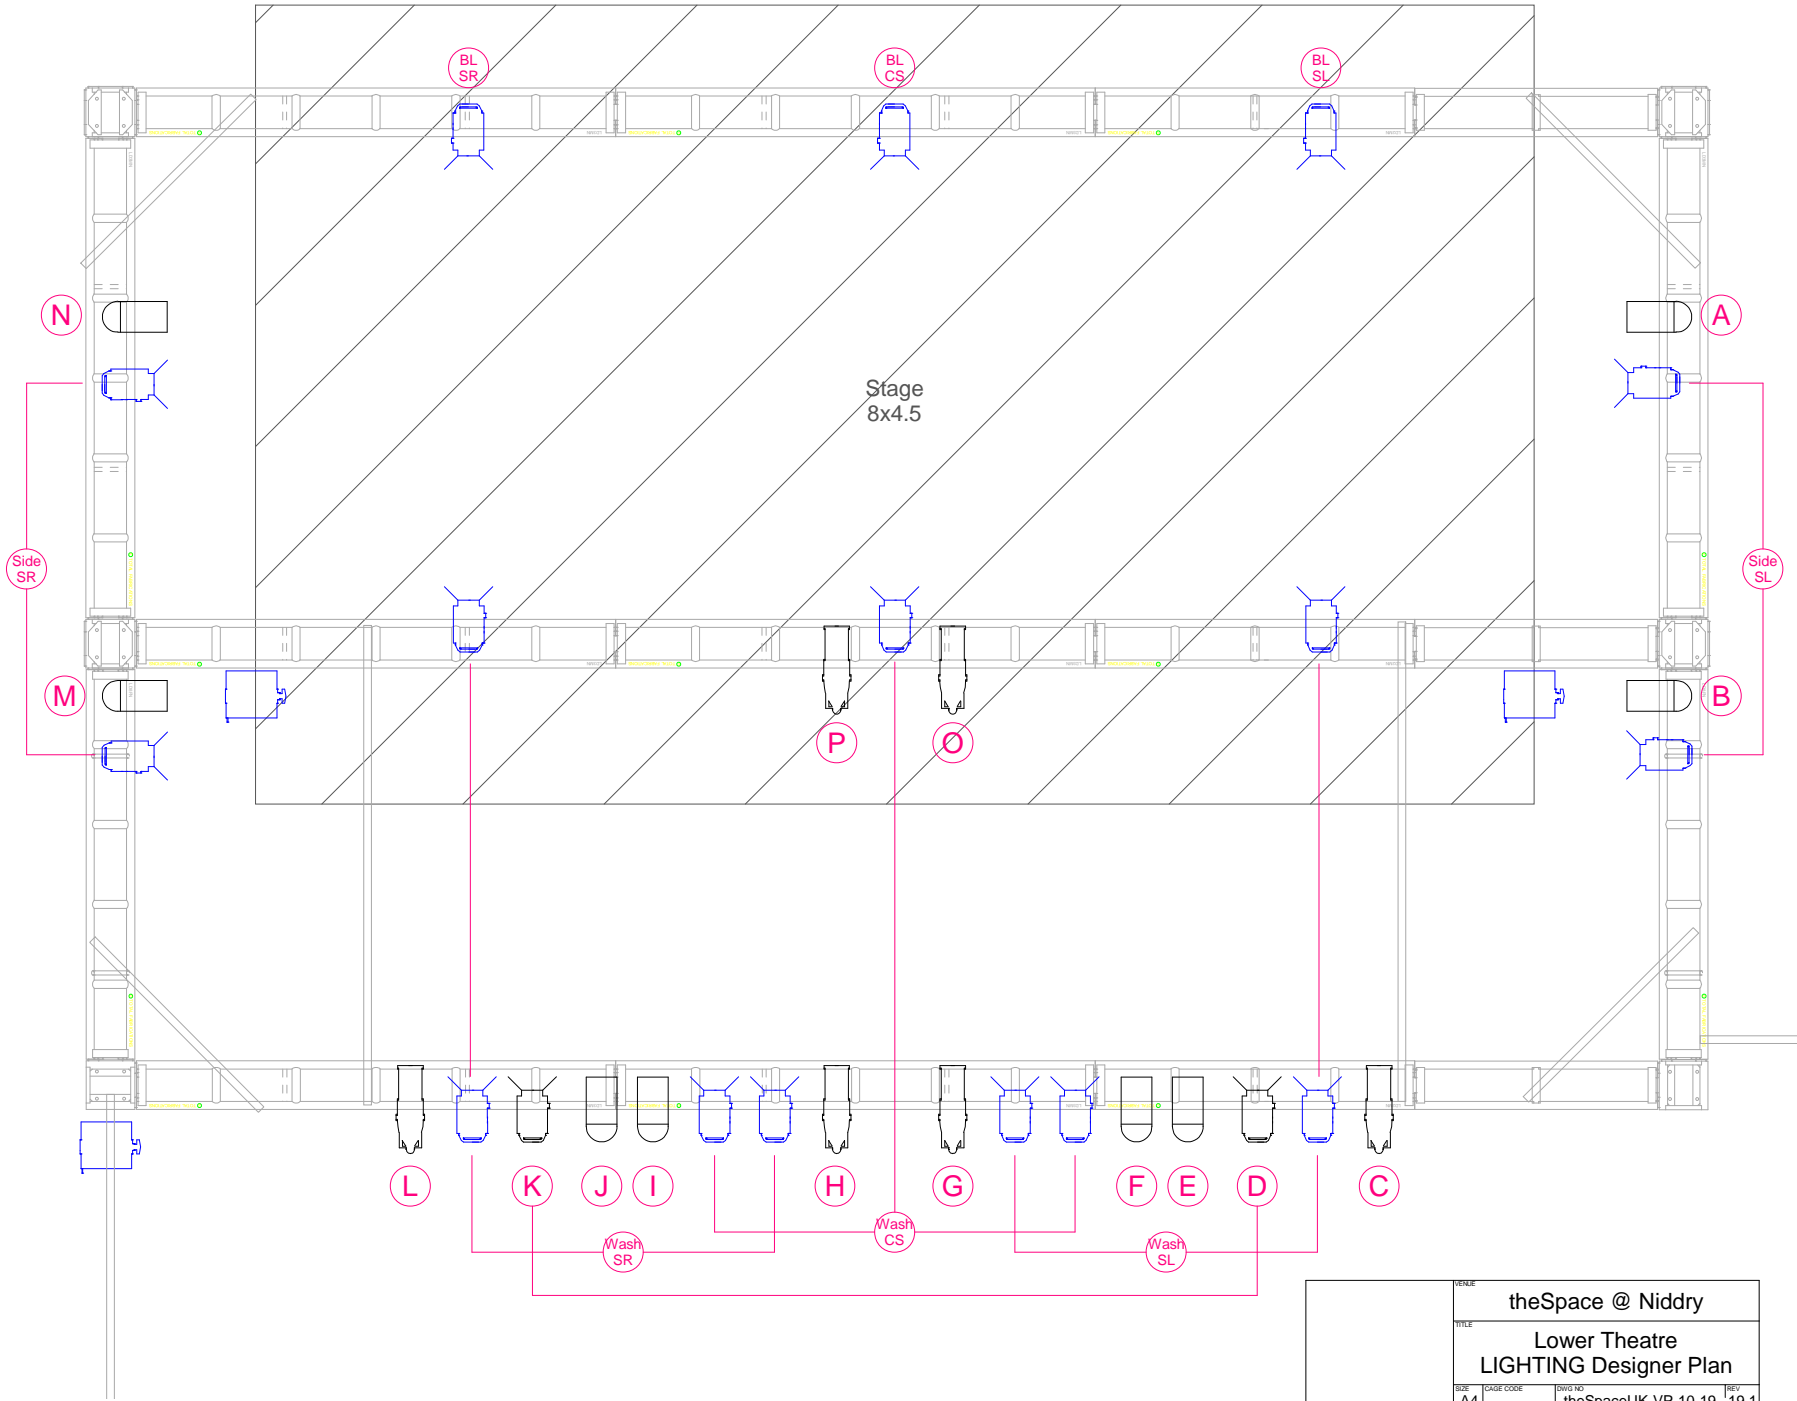
 SL 15/32 600W  
 PAR64  
 Acclaim F 650W  
 Lantern in house rig (focus is fixed)  
 Coda1  
 Circuit ("+" = greco'd)  
 Dimmer (blank = patchable)  
 Lantern Usage  
 e.g. "A" or "Wash CS"



theSpace @ Nidry			
Lower Theatre LIGHTING Designer Plan			
SIZE A4	CAGE CODE	DWG NO. theSpaceUK-VP-10-19	REV 19.1
SCALE			SHEET